


Serenity

Garden

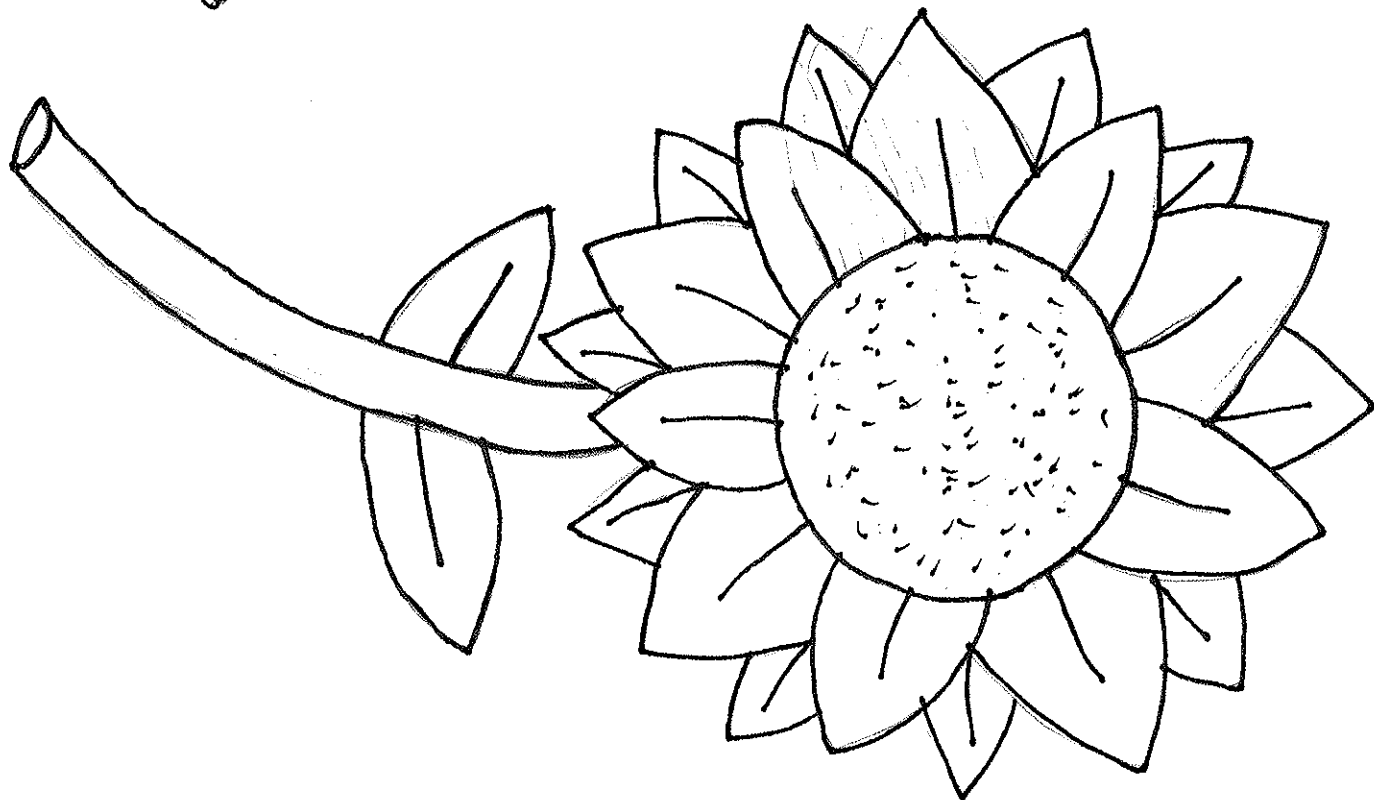


By, Cheryl Broot

PROBLEM STATE- MENT

THERE IS NEED FOR A WALKWAY
AROUND THE 300 BUILDING. AS WELL AS
A LOUNGE AREA FOR STUDENTS.

SERENITY GARDEN SITE INVENTORY

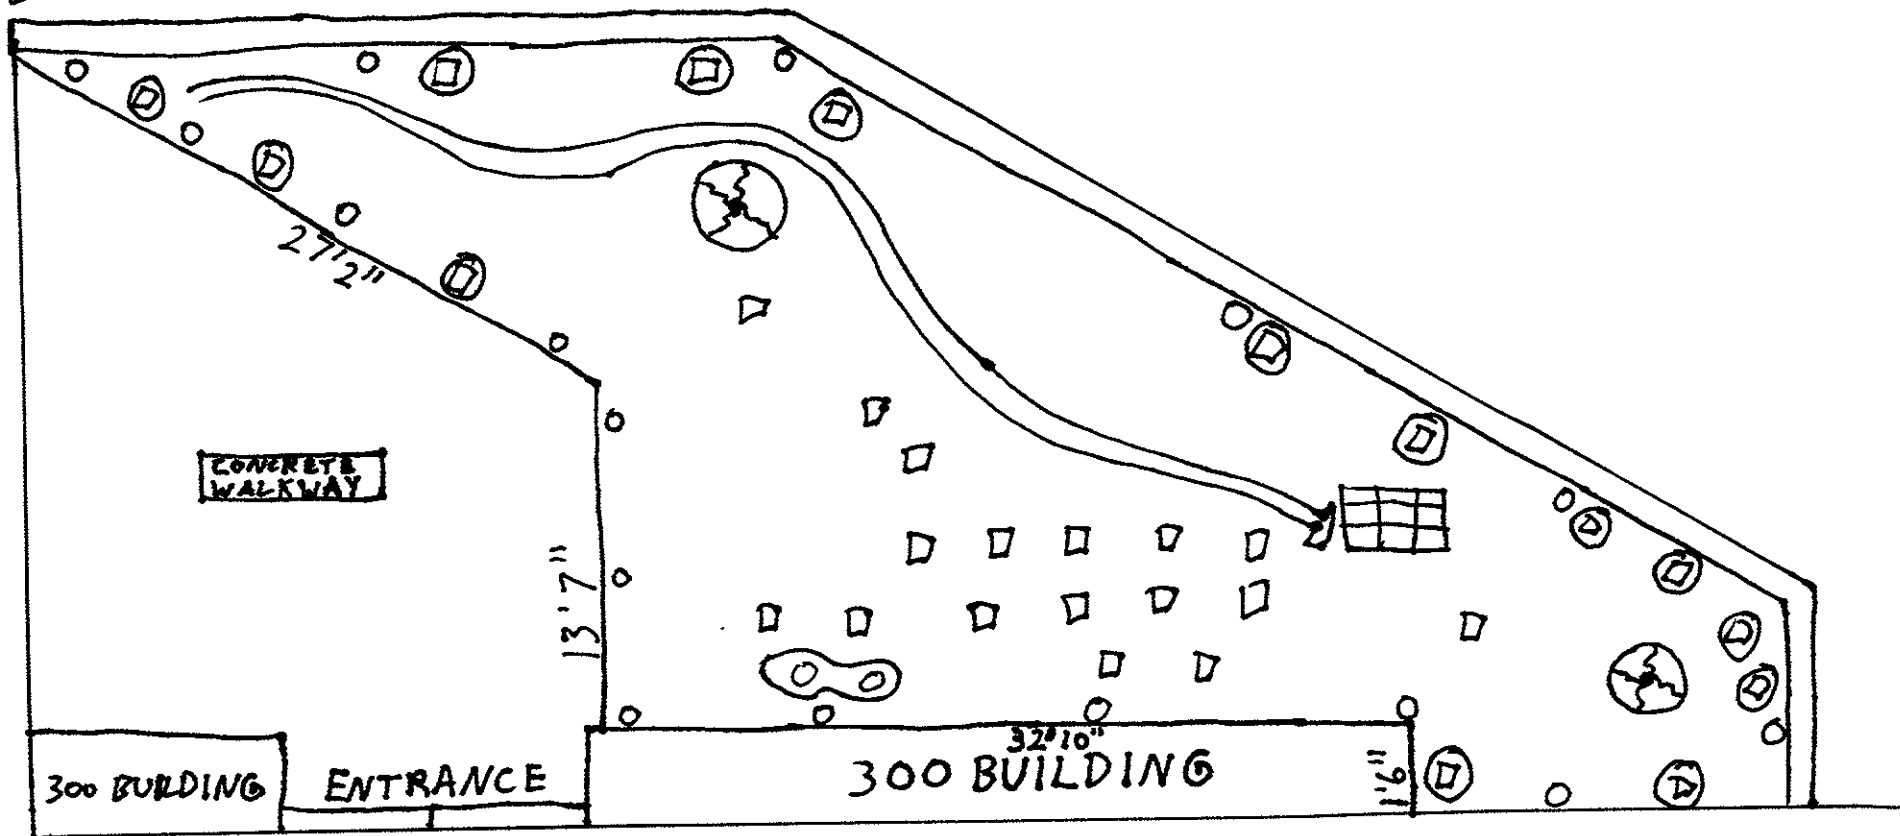

LEGEND

- ▢: DRAIN
- ⊗: TREES
- ⊙: UTILITIES
- : SPRINKLERS
- ~: SLOPE
- ⊗: LARGE SHRUBS
- : SHRUBS
- ⋮


NOTES:

- * PEOPLE ARE WALKING THROUGH
* IN NEED OF A WALKWAY
- * PLANTS ARE BEING DESTROYED
- * IN NEED OF TRASH CANS DUE TO
LITTER
- * WALKWAY WOULD DECREASE TRAFFIC
IN HALLS
- *
- *

List Potential Features

WALKWAY around 300
smaller paths
Seating area
lounge area
fountain/water feature
koi pond
Veggie garden
formal garden
Shade garden
colorful borders
senses garden
showcase area

Program Analysis and Diagram

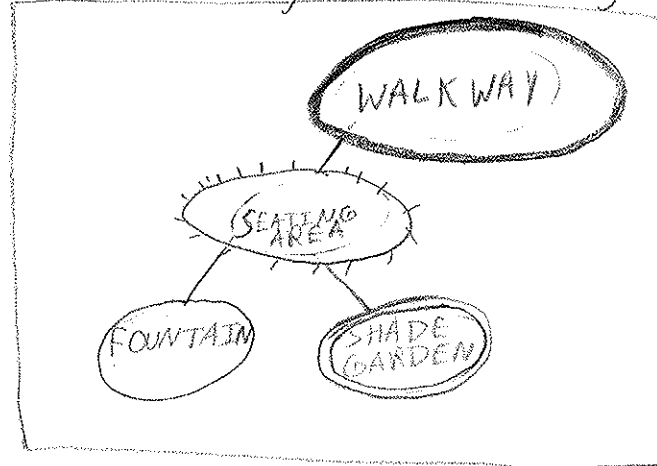

PROGRAM ANALYSIS I

1. WALKWAY
2. SEATING AREA
3. SHADE GARDEN
4. FOUNTAIN


PROS	CONS
1. KEEPS PEOPLE OUT OF GARDEN b. DIRECTS PEOPLE WHERE TO GO	1. PEOPLE WON'T STAY ON PATH
2. PLACE TO RELAX	2. COULD BECOME CROWDED
3. PROVIDES SHADE b. PROVIDES RELAXED ATMOSPHERE	3. LOW BRANCHES
4. PRETTY TO LOOK AT b. CALMING EFFECT	4. POSSIBLE VANDALISM

Cheryl Brost


SERENITY GARDEN CONCEPTUAL DIAGRAM

LEGEND

- SHADE TREES
- SEATING AREA
- FORMAL GARDENS
- CONCRETE WALKWAY

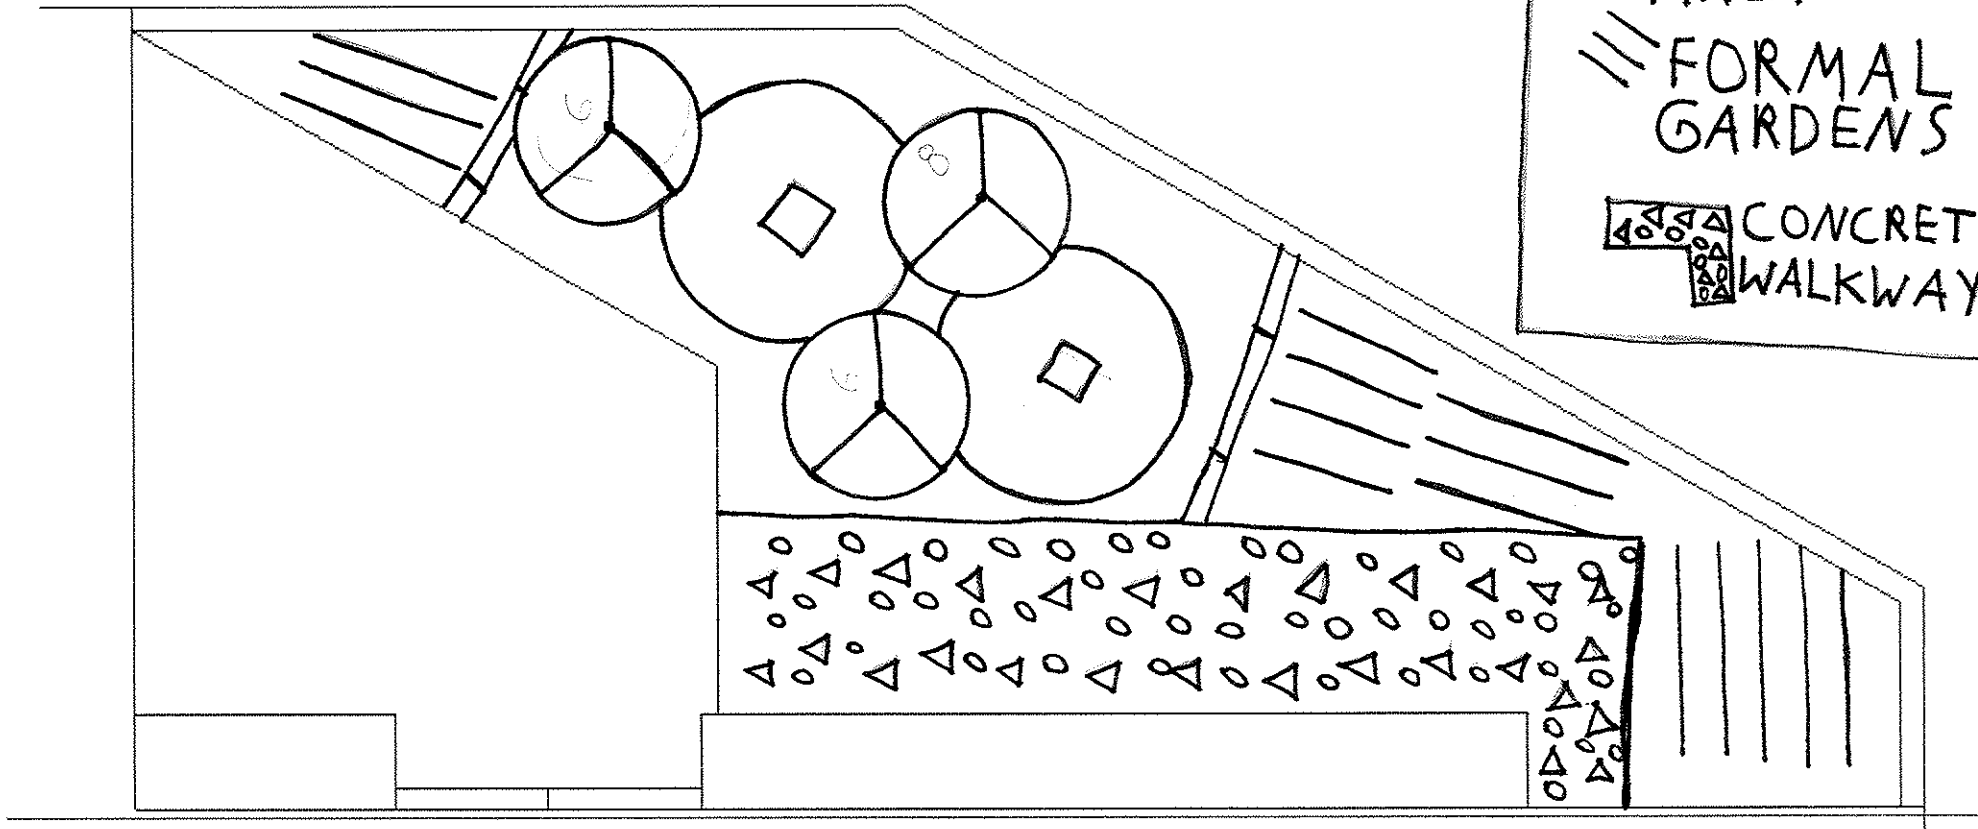

SCHEMATIC DESIGN

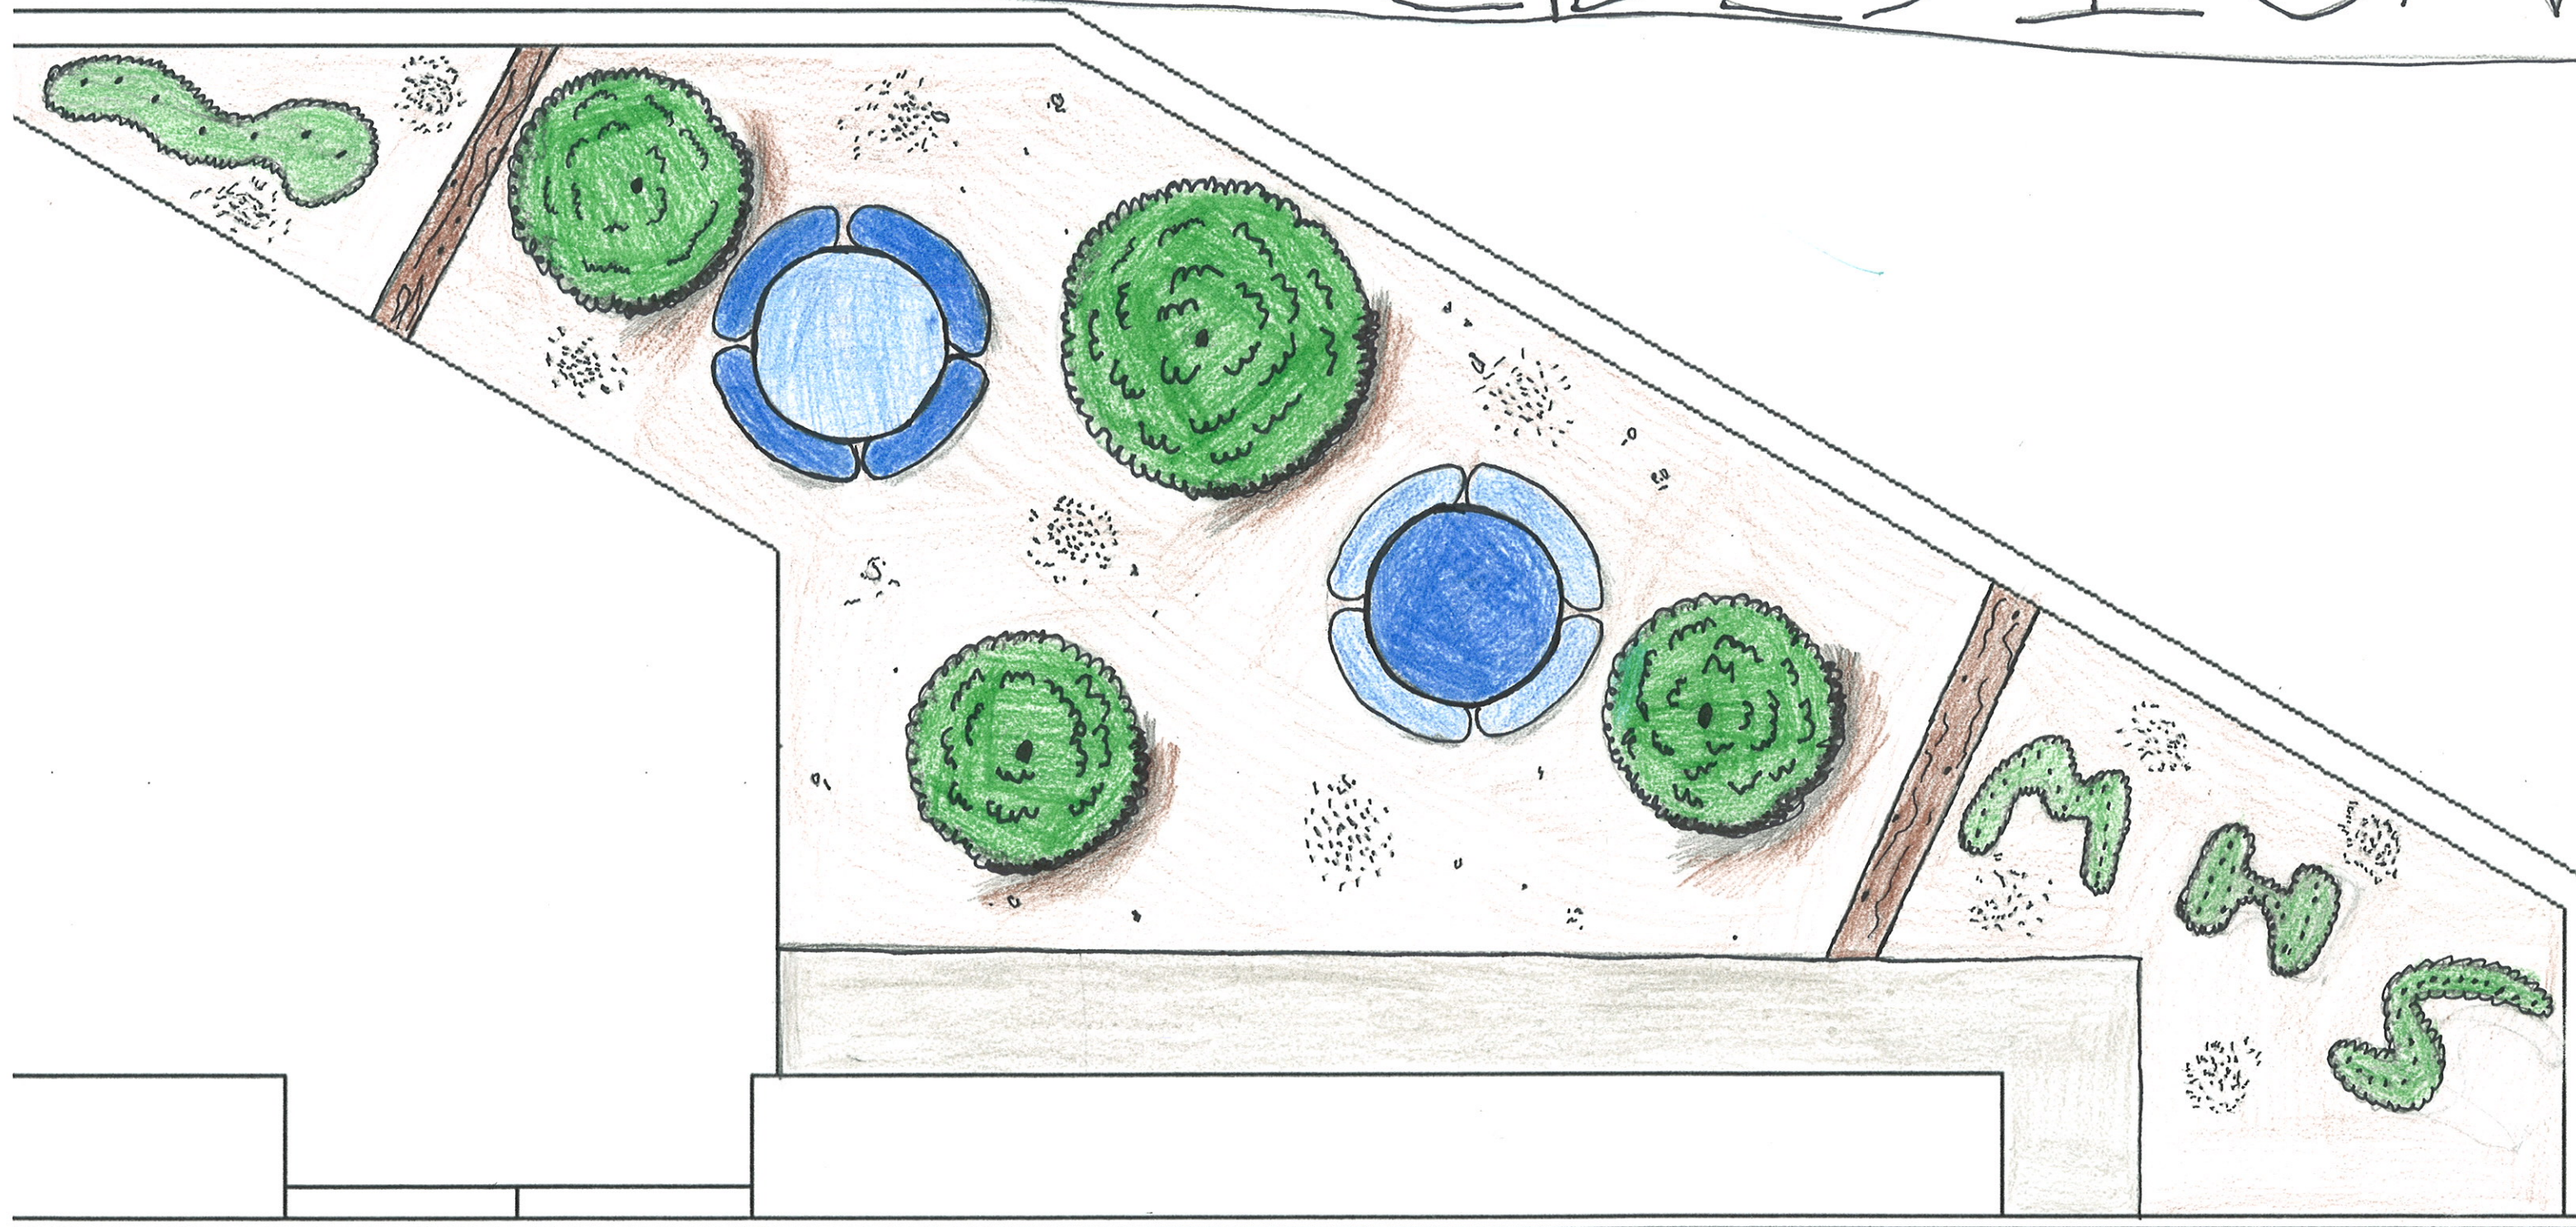

SCALE: 1/4" = 1'-0"



0 1' 2' 4' 8'